


**E.4 JAN 2022**  
**Layout Plan Approved**  
 No.PPA/39 / 445 / Z(Layout/VLP)/2021

**MEMBER SECRETARY**  
**PUDUCHERRY PLANNING AUTHORITY**

*Handwritten signature and date 21/12/22*

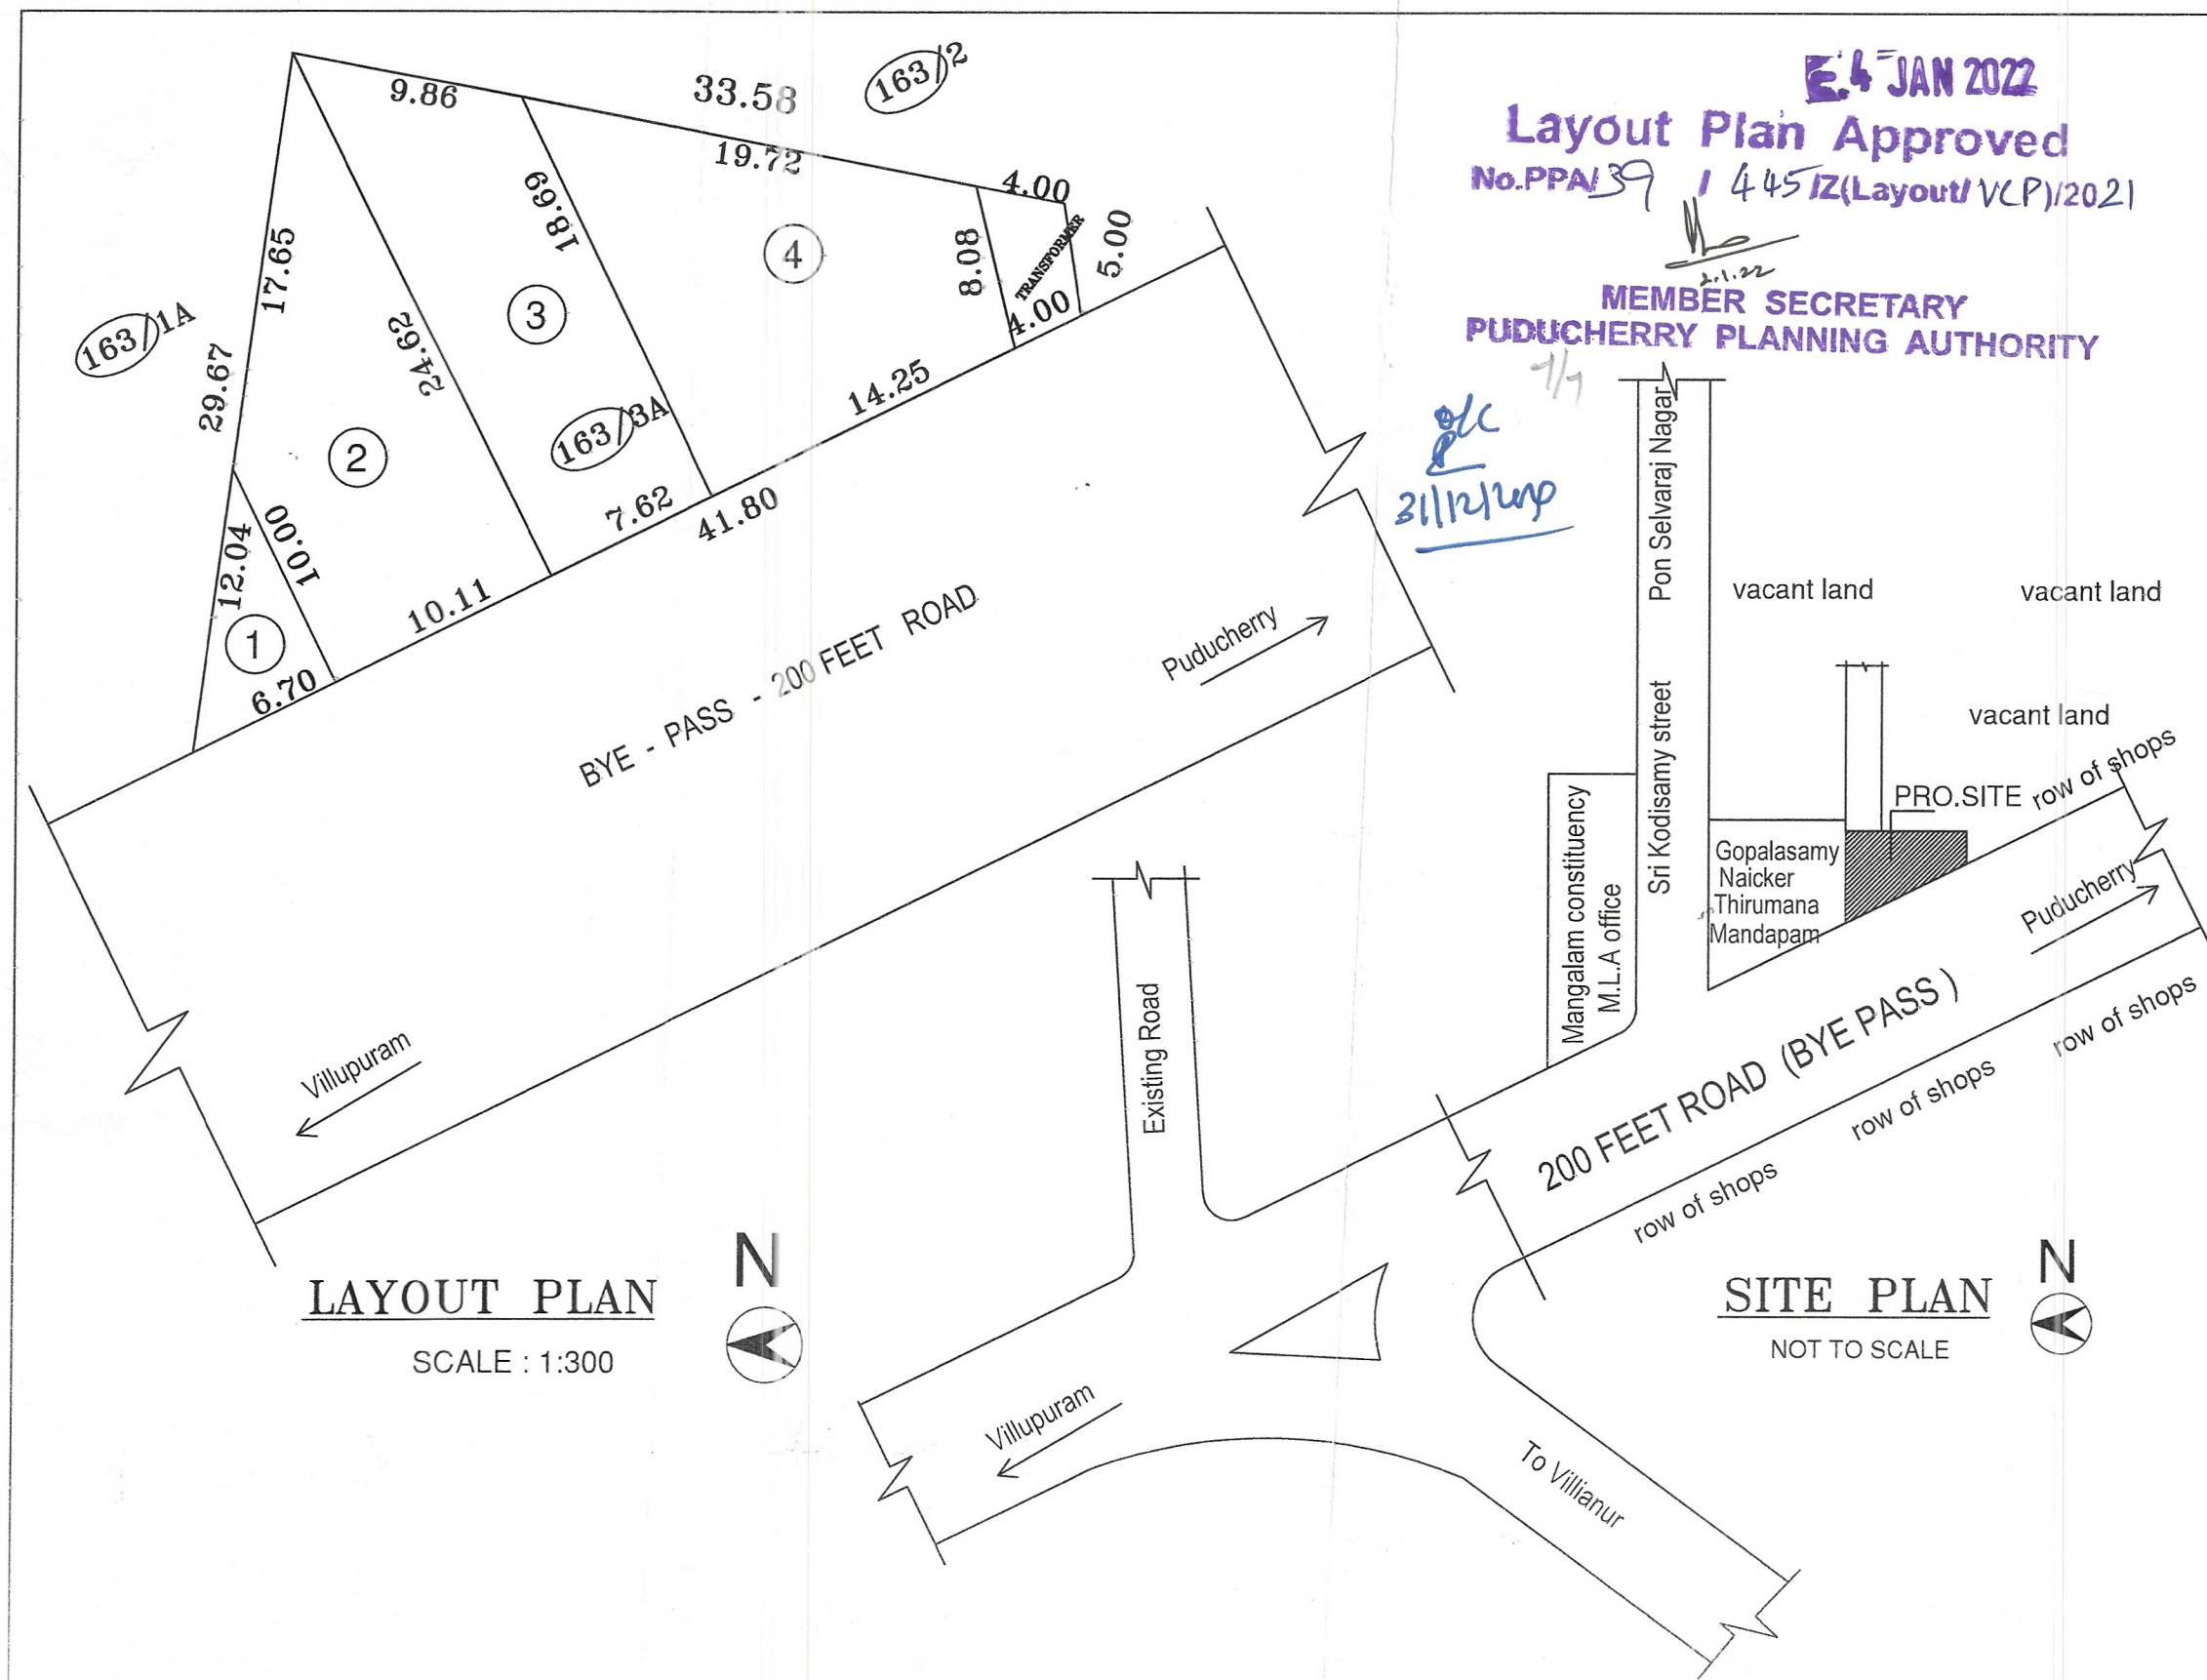

**LAYOUT PLAN**  
 SCALE : 1:300

**SITE PLAN**  
 NOT TO SCALE

PROPOSED RESIDENTIAL LAYOUT  
 AT R.S.NO.163/3, 200FEET ROAD,  
 VILLIANUR, VILLIANUR REVENUE VILLAGE,  
 VILLIANUR COMMUNE, PUDUCHERRY.

Area of Plots		
Plot	Nos.	AREA in Sq.m
1		33.40
2		173.50
3		167.39
4		196.69
TRANSFORMER		22.67
<b>Total</b>		<b>593.65</b>

Approving Authority

All Dimensions are in "Meter" SCALE : 1: 300

Owner  
*G. mabe*

Engineer  
*A. Arul*  
**ARUL A**  
 Registered Architect  
 704/ PPA/ LIC/ 2010  
 D-36, (Old No.18) Kamarajar Street,  
 Murugapakkam, Pondicherry -605 004.