


PLAN SHOWS THE "SRI MANGALAPURI TEACHER'S COLONY EXT-I" RESIDENTIAL LAYOUT AT R.S.No.97/2,99/1,99/2,100/1,100/2,100/3,100/4, OLAVAIAKAL REVENUE VILLAGE,VILLIANUR COMMUNE,PUDUCHERRY STATE.

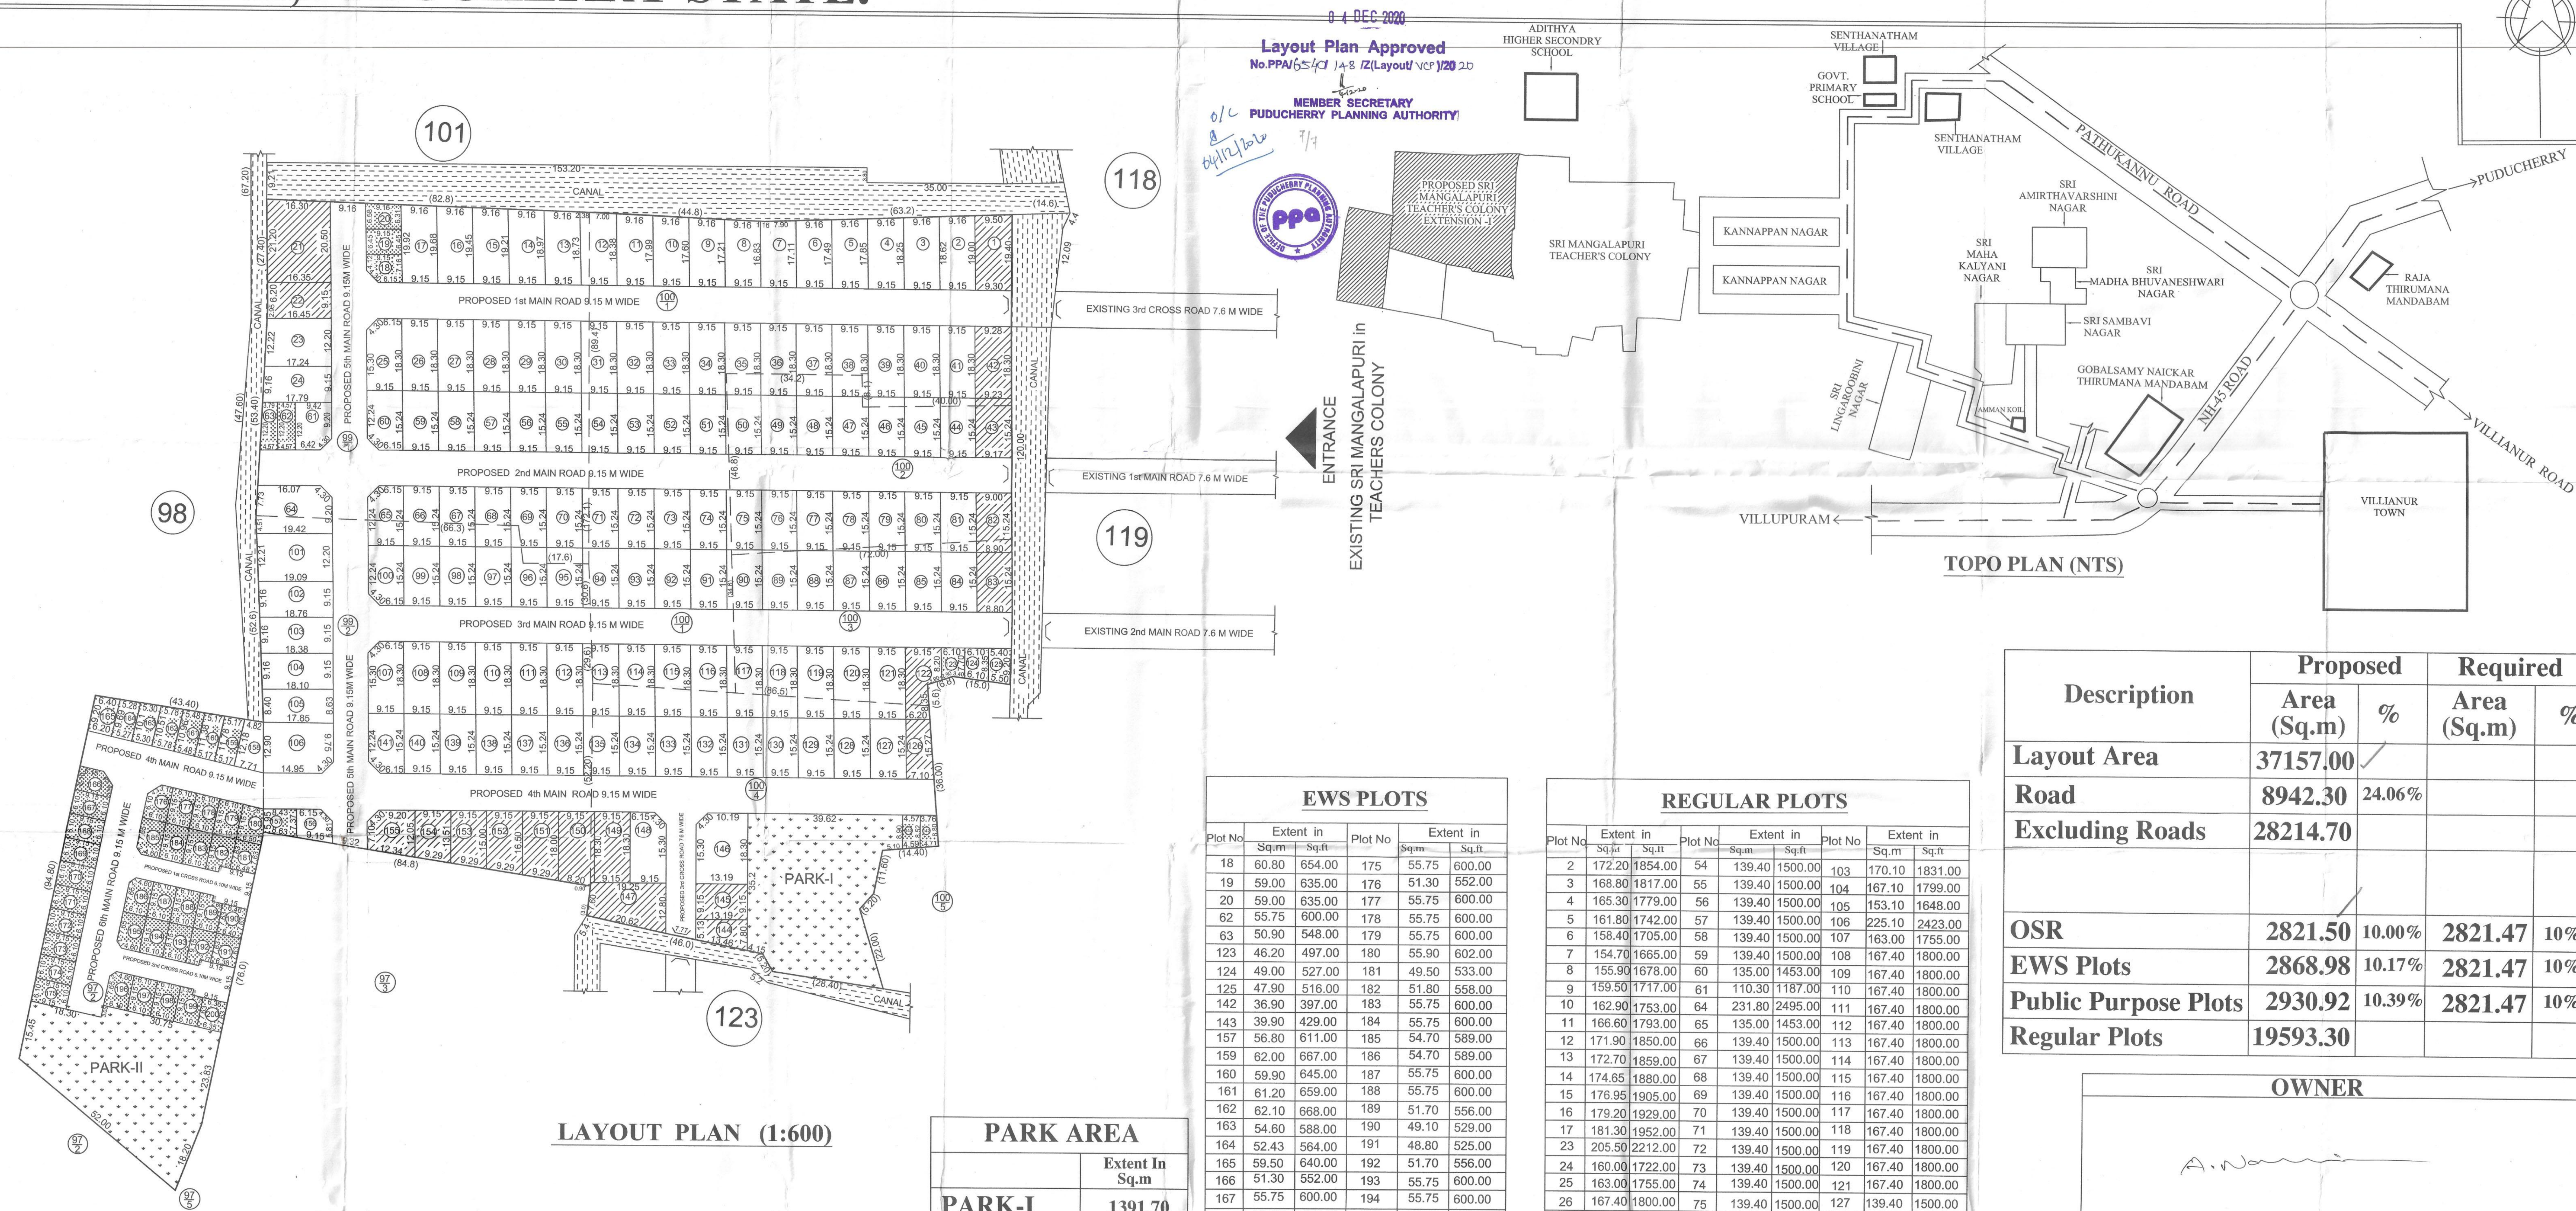

LAYOUT PLAN (1:600)

PARK AREA

	Extent In Sq.m
PARK-I	1391.70
PARK-II	1429.80
TOTAL	2821.50

LAND AREA DETAILS

RS.No	Patta No	Extent in	
		Sq.m	Sq.ft
97/2pt	154	5257.00	56585
99/1	154	6900.00	74270
99/2	154	7100.00	76423
100/1	154	7450.00	80191
100/2	154	2900.00	31215
100/3	154	2500.00	26909
100/4	154	5050.00	54357
TOTAL		37157.00	399954

ROAD AREA DETAILS

ROAD	Area In Sq.m
Proposed 1st Main Road (9.15 M)	1430.30
Proposed 2nd Main Road (9.15 M)	1609.45
Proposed 3rd Main Road (9.15 M)	1423.95
Proposed 4th Main Road (9.15 M)	1834.35
Proposed 5th Main Road (9.15 M)	1409.40
Proposed 6th Main Road (9.15 M)	558.20
Proposed 1st Cross Road (6.10 M)	132.40
Proposed 2nd Cross Road (6.10M)	131.85
Proposed 3rd Cross Road (7.62 M)	245.00
Cul-de-sac	167.40
TOTAL	8942.30

EWS PLOTS

Plot No	Extent in Sq.m	Extent in Sq.ft	Plot No	Extent in Sq.m	Extent in Sq.ft
18	60.80	654.00	175	55.75	600.00
19	59.00	635.00	176	51.30	552.00
20	59.00	635.00	177	55.75	600.00
62	55.75	600.00	178	55.75	600.00
63	55.90	548.00	179	55.75	600.00
123	46.20	497.00	180	55.90	602.00
124	49.00	527.00	181	49.50	533.00
125	47.90	516.00	182	51.80	558.00
142	36.90	397.00	183	55.75	600.00
143	39.90	429.00	184	55.75	600.00
157	56.80	611.00	185	54.70	589.00
159	62.00	667.00	186	54.70	589.00
160	59.90	645.00	187	55.75	600.00
161	61.20	659.00	188	55.75	600.00
162	62.10	668.00	189	51.70	556.00
163	54.60	588.00	190	49.10	529.00
164	52.43	564.00	191	48.80	525.00
165	59.50	640.00	192	51.70	556.00
166	51.30	552.00	193	55.75	600.00
167	55.75	600.00	194	55.75	600.00
168	55.75	600.00	195	54.70	589.00
169	55.75	600.00	196	54.70	589.00
170	55.75	600.00	197	55.75	600.00
171	55.75	600.00	198	55.75	600.00
172	55.75	600.00	199	51.70	556.00
173	55.75	600.00	200	48.50	522.00
174	55.75	600.00	TOTAL	2868.98	30882.00

PUBLIC PURPOSE PLOTS

Plot No	Extent in Sq.m	Extent in Sq.ft	Plot No	Extent in Sq.m	Extent in Sq.ft
1	180.60	1944.00	145	120.70	1299.00
21	340.40	3664.00	147	210.00	2260.00
22	150.00	1615.00	149	167.22	1800.00
42	169.40	1823.00	150	169.60	1826.00
43	140.20	1509.00	151	159.10	1713.00
82	136.40	1468.00	152	145.70	1568.00
83	135.00	1453.00	153	131.60	1417.00
122	137.90	1484.00	154	117.90	1269.00
126	101.50	1093.00	155	131.50	1415.00
144	86.20	928.00	TOTAL	2930.92	31548.00

REGULAR PLOTS

Plot No	Extent in Sq.m	Extent in Sq.ft	Plot No	Extent in Sq.m	Extent in Sq.ft	Plot No	Extent in Sq.m	Extent in Sq.ft
2	172.20	1854.00	54	139.40	1500.00	103	170.10	1831.00
3	168.80	1817.00	55	139.40	1500.00	104	167.10	1799.00
4	165.30	1779.00	56	139.40	1500.00	105	153.10	1648.00
5	161.80	1742.00	57	139.40	1500.00	106	225.10	2423.00
6	158.40	1705.00	58	139.40	1500.00	107	163.00	1755.00
7	154.70	1665.00	59	139.40	1500.00	108	167.40	1800.00
8	155.90	1678.00	60	135.00	1453.00	109	167.40	1800.00
9	159.50	1717.00	61	110.30	1187.00	110	167.40	1800.00
10	162.90	1753.00	64	231.80	2495.00	111	167.40	1800.00
11	166.60	1793.00	65	135.00	1453.00	112	167.40	1800.00
12	171.90	1850.00	66	139.40	1500.00	113	167.40	1800.00
13	172.70	1859.00	67	139.40	1500.00	114	167.40	1800.00
14	174.65	1880.00	68	139.40	1500.00	115	167.40	1800.00
15	176.95	1905.00	69	139.40	1500.00	116	167.40	1800.00
16	179.20	1929.00	70	139.40	1500.00	117	167.40	1800.00
17	181.30	1952.00	71	139.40	1500.00	118	167.40	1800.00
23	205.50	2212.00	72	139.40	1500.00	119	167.40	1800.00
24	160.00	1722.00	73	139.40	1500.00	120	167.40	1800.00
25	163.00	1755.00	74	139.40	1500.00	121	167.40	1800.00
26	167.40	1800.00	75	139.40	1500.00	122	139.40	1500.00
27	167.40	1800.00	76	139.40	1500.00	128	139.40	1500.00
28	167.40	1800.00	77	139.40	1500.00	129	139.40	1500.00
29	167.40	1800.00	78	139.40	1500.00	130	139.40	1500.00
30	167.40	1800.00	79	139.40	1500.00	131	139.40	1500.00
31	167.40	1800.00	80	139.40	1500.00	132	139.40	1500.00
32	167.40	1800.00	81	139.40	1500.00	133	139.40	1500.00
33	167.40	1800.00	84	139.40	1500.00	134	139.40	1500.00
34	167.40	1800.00	85	139.40	1500.00	135	139.40	1500.00
35	167.40	1800.00	86	139.40	1500.00	136	139.40	1500.00
36	167.40	1800.00	87	139.40	1500.00	137	139.40	1500.00
37	167.40	1800.00	88	139.40	1500.00	138	139.40	1500.00
38	167.40	1800.00	89	139.40	1500.00	139	139.40	1500.00
39	167.40	1800.00	90	139.40	1500.00	140	139.40	1500.00
40	167.40	1800.00	91	139.40	1500.00	141	135.00	1453.00
41	167.40	1800.00	92	139.40	1500.00	146	236.90	2550.00
44	139.40	1500.00	93	139.40	1500.00	148	163.00	1755.00
45	139.40	1500.00	94	139.40	1500.00	156	69.50	748.00
46	139.40	1500.00	95	139.40	1500.00	158	78.60	846.00
47	139.40	1500.00	96	139.40	1500.00	TOTAL	19593.30	210902.00
48	139.40	1500.00	97	139.40	1500.00			
49	139.40	1500.00	98	139.40	1500.00			
50	139.40	1500.00	99	139.40	1500.00			
51	139.40	1500.00	100	135.00	1453.00			
52	139.40	1500.00	101	235.20	2532.00			
53	139.40	1500.00	102	173.50	1868.00			

OWNER

REGISTERED ENGINEER

LEGEND

- PUBLIC PURPOSE PLOTS
- EWS PLOTS
- PARK
- CHANNEL
- BOUNDRY LINE