



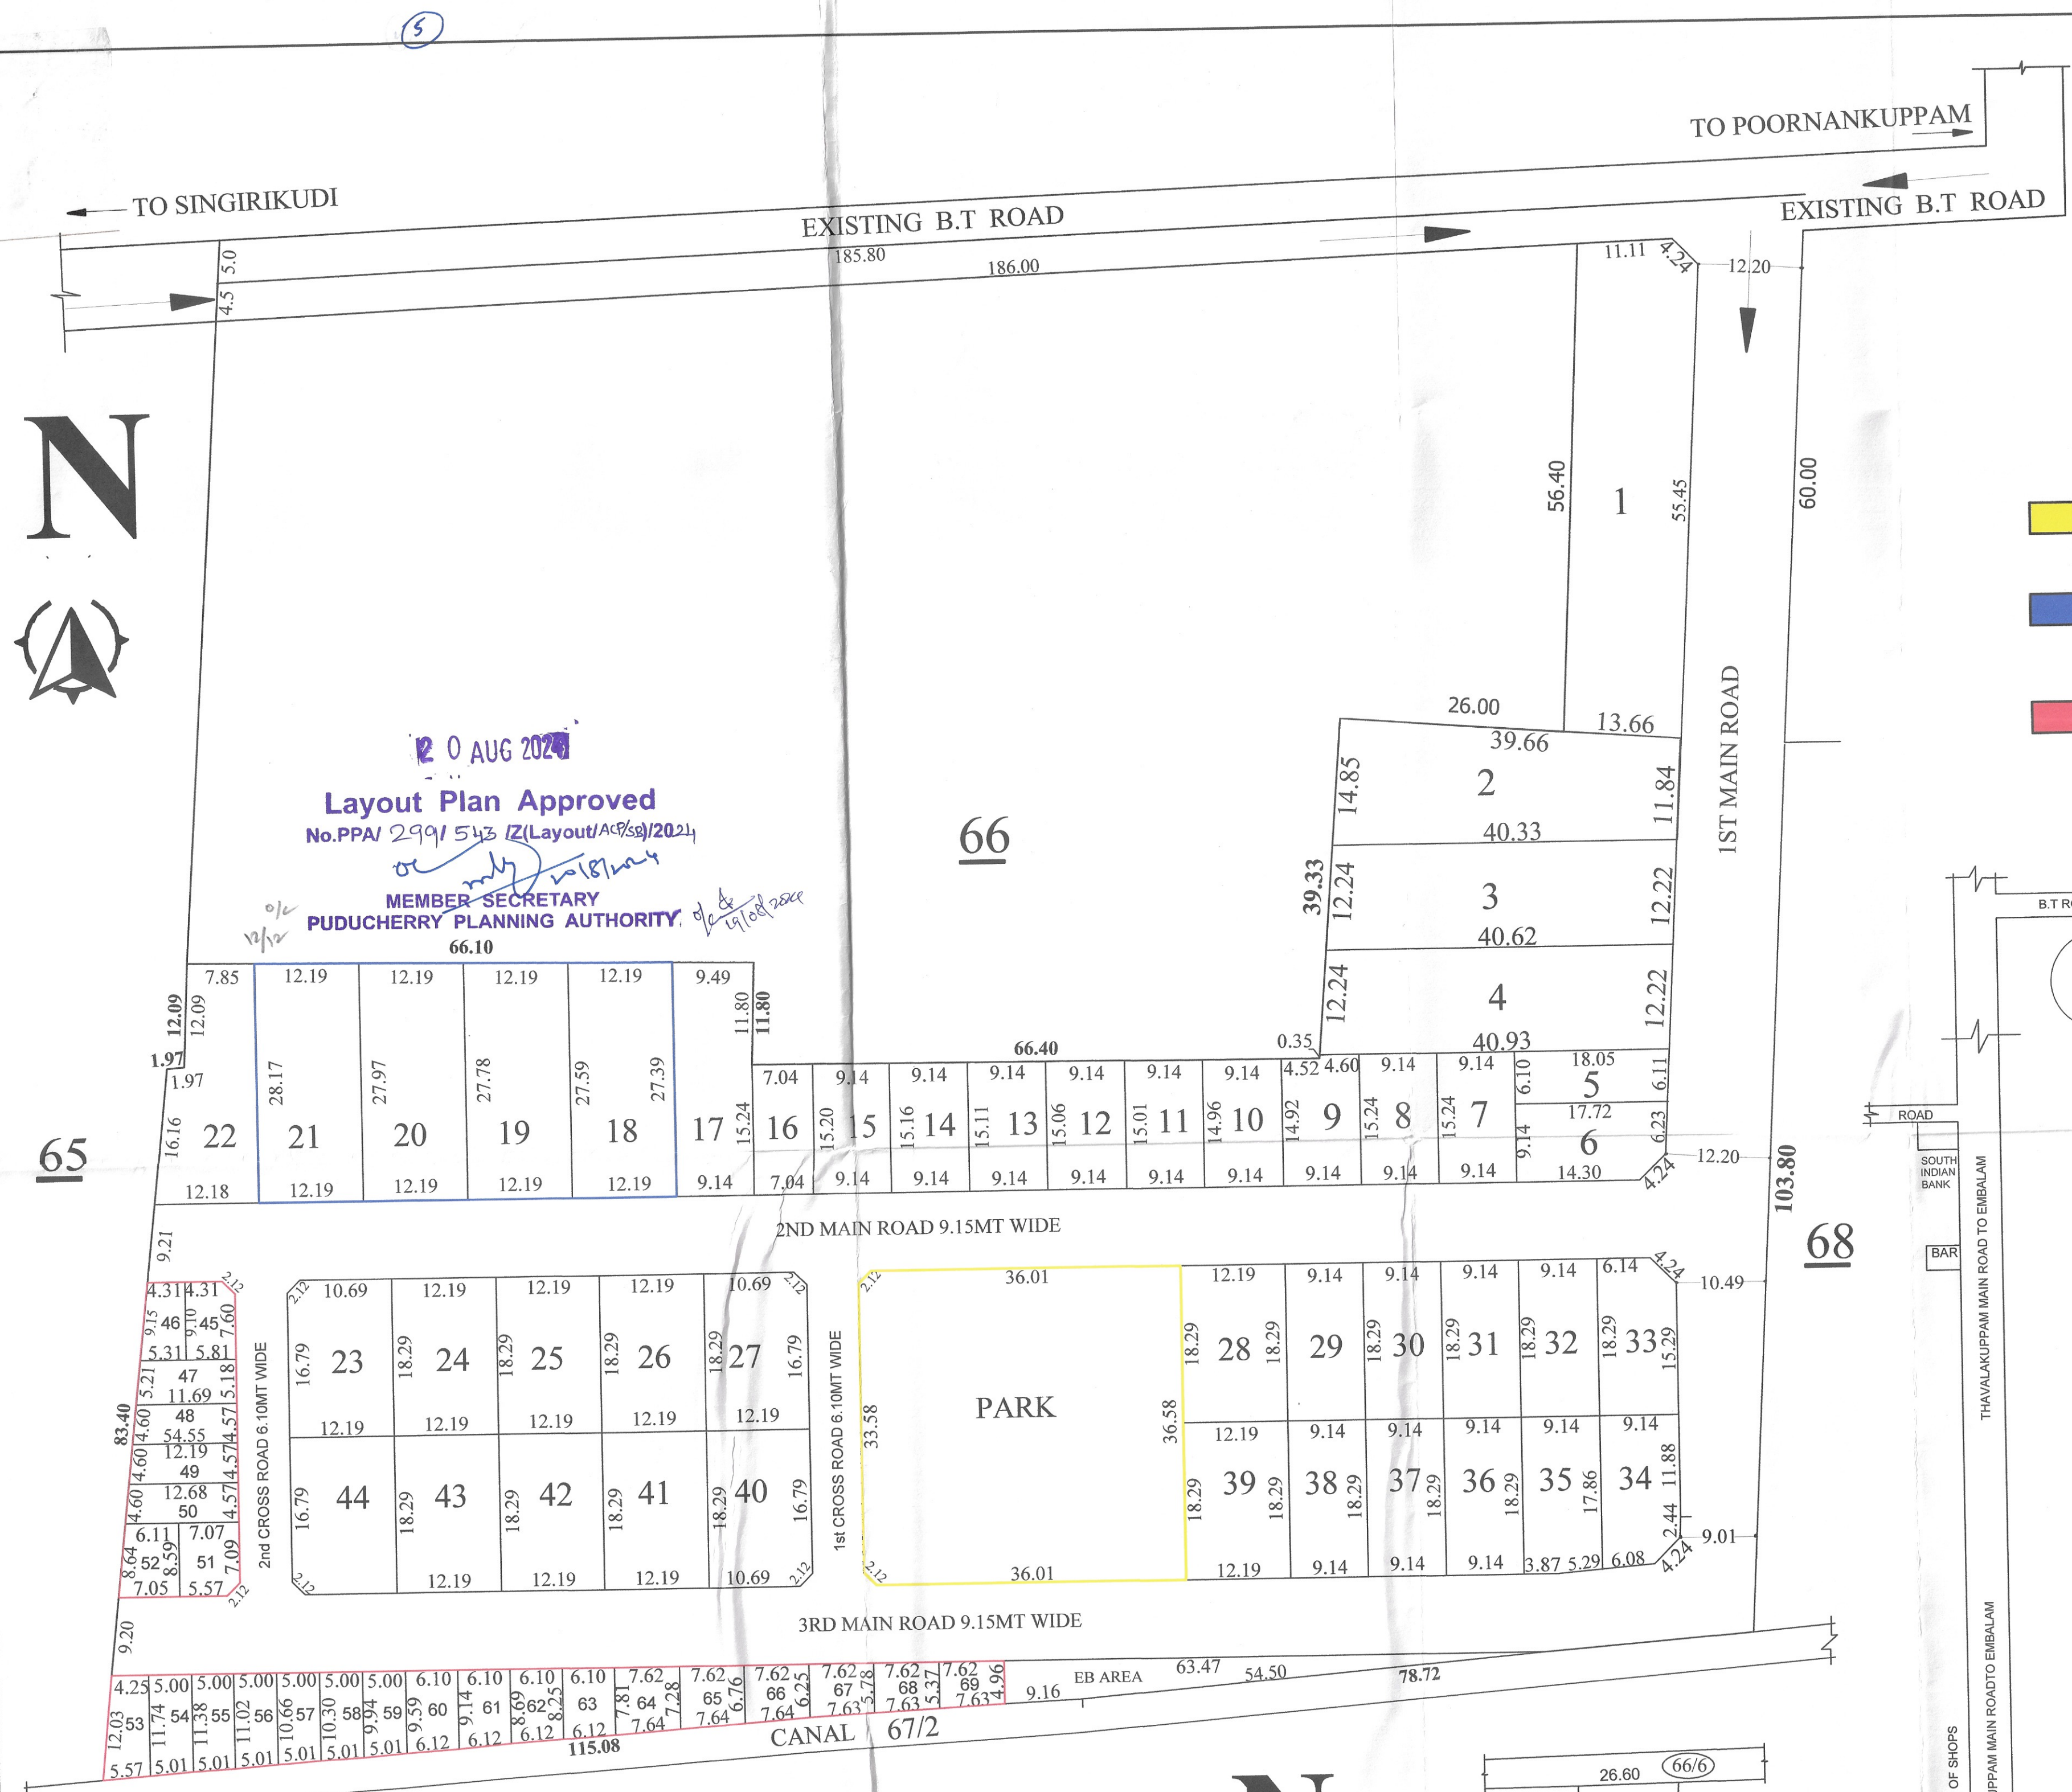

LAYOUT PLAN
SCALE (1:500)

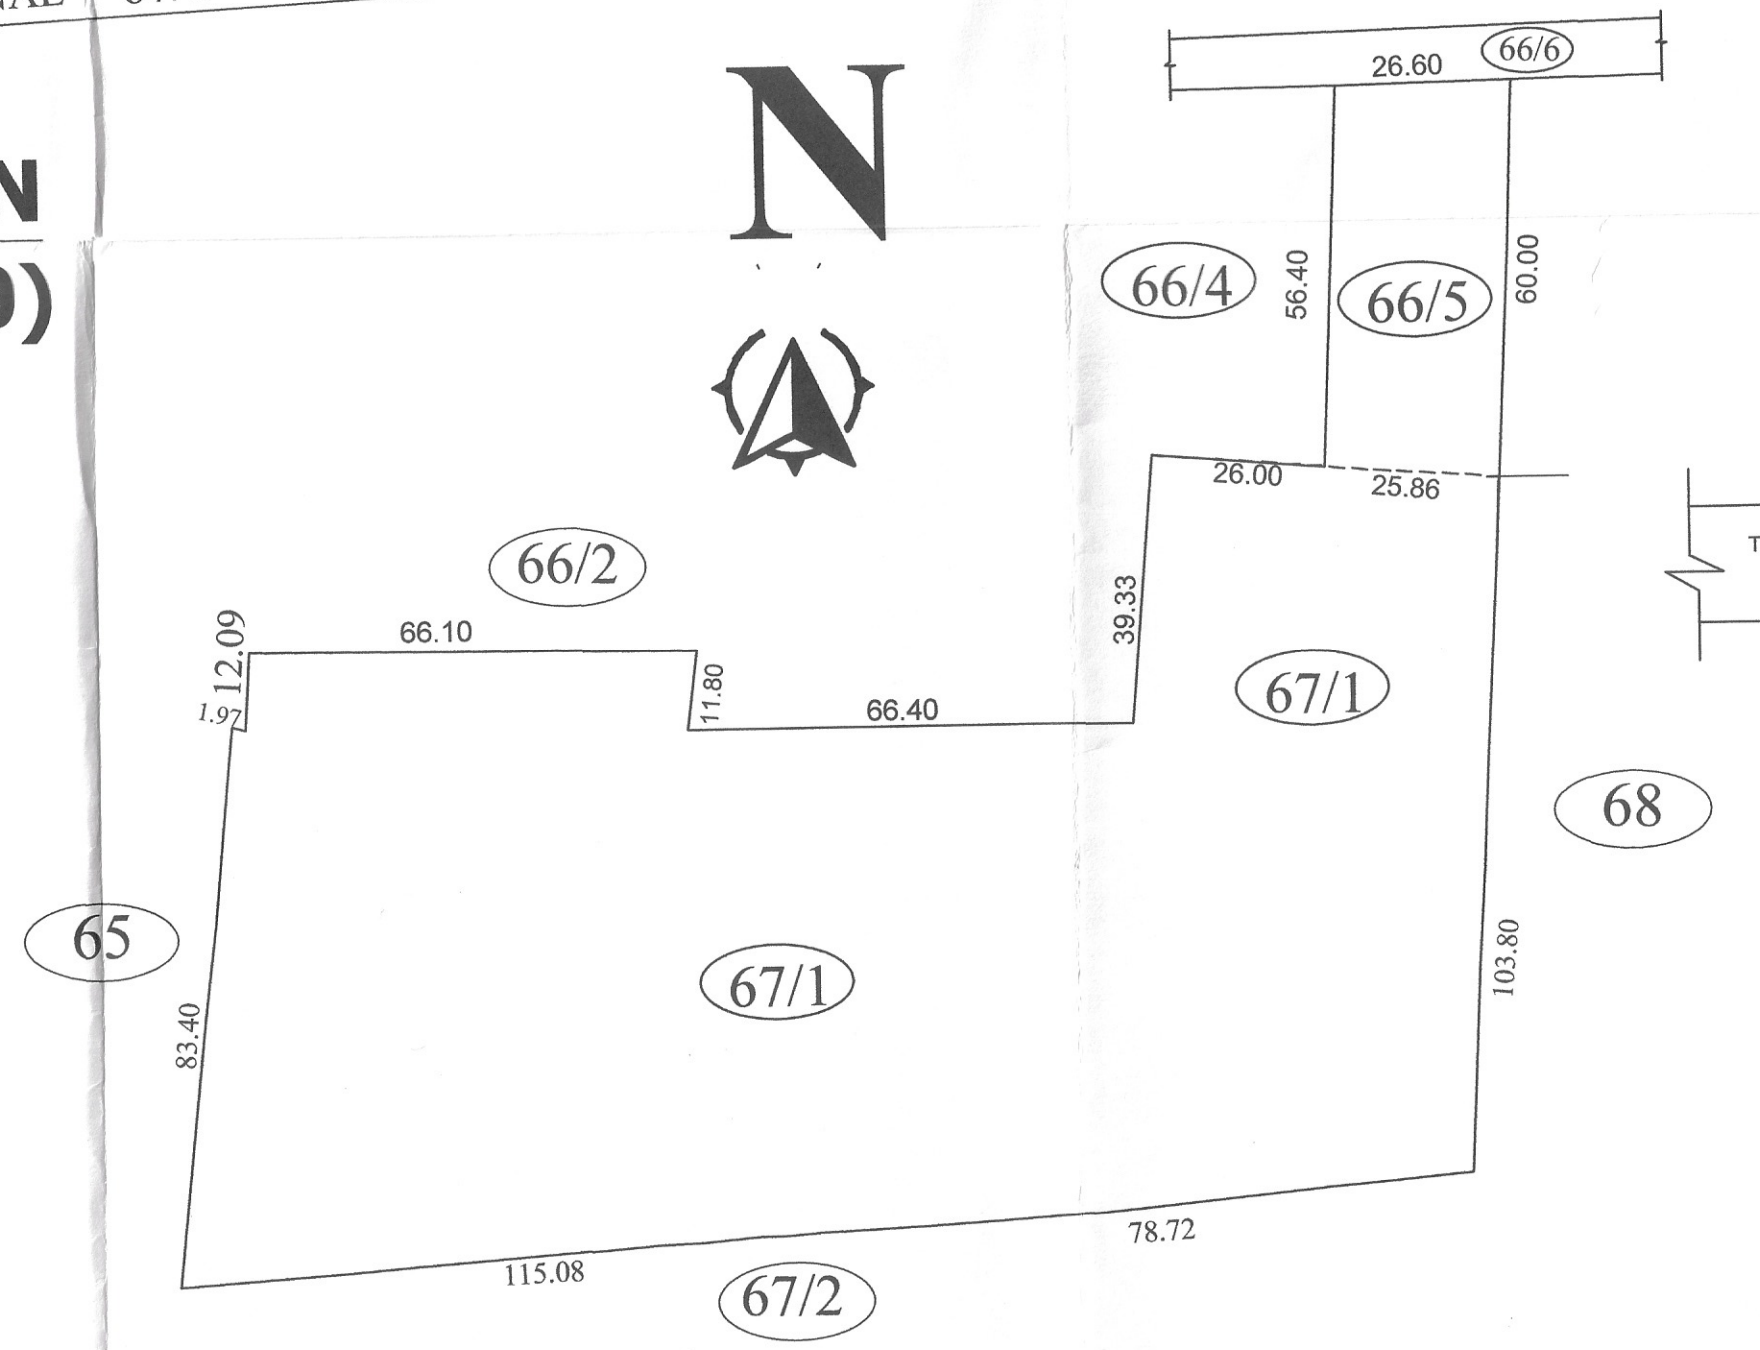

REGULAR PLOTS : 10154.55 Sq.mt
EWS PLOTS : 1319.92 Sq.mt
GRAND TOTAL : 11,474.47 Sq.mt

REGULAR PLOT FOR RESERVED PUBLIC PURPOSE

PLOT NO.	AREA
18	335.17 Sq.mt
19	337.53 Sq.mt
20	339.89 Sq.mt
21	342.25 Sq.mt
TOTAL: 1354.84 Sq.mt	

- PARK
- REGULAR PLOT FOR RESERVED PUBLIC
- EWC PLOT

Extent Details As per Document:-

Sl.No	R.S.NOs	H-A-C	Sq.mt
1	66 / 5	0.15.50	1550.00
2	66 / 6	0.08.20	820.00
3	67 / 1	1.72.00	17200.00
Total			1.95.70 19570.00

Total Plot and Road Details:-

Sl.No	Descriptions	Sq.mt
1	Regular Plot Area	8799.71
2	EWS Plot Area	1319.92
3	Regular plot for Reserved Public Purpose	1354.84
4	Park Area	1369.69
5	Electricity Area	165.49
6	1st Main Road	1919.30
7	2nd Main Road	1636.03
8	3rd Main Road	1678.90
9	1-st Cross Road	227.49
10	2-nd Cross Road	227.63
11	Approach Road	762.55
Total		19461.55

Road Details:-

1	1st Main Road	1919.30
2	2nd Main Road	1636.03
3	3rd Main Road	1678.90
4	1st Cross Road	227.49
5	2nd Cross Road	227.63
6	Approach Road	762.55
Total		6451.90

Plot Details:-
REGULAR PLOTS :

PLOT NO.	AREA	PLOT NO.	AREA
1	800.20 Sq.mt	23	221.87 Sq.mt
2	534.35 Sq.mt	24	222.99 Sq.mt
3	493.59 Sq.mt	25	222.99 Sq.mt
4	497.46 Sq.mt	26	222.99 Sq.mt
5	109.08 Sq.mt	27	221.87 Sq.mt
6	155.40 Sq.mt	28	222.99 Sq.mt
7	139.36 Sq.mt	29	167.23 Sq.mt
8	139.36 Sq.mt	30	167.23 Sq.mt
9	137.83 Sq.mt	31	167.23 Sq.mt
10	136.61 Sq.mt	32	167.23 Sq.mt
11	137.04 Sq.mt	33	162.73 Sq.mt
12	137.42 Sq.mt	34	155.15 Sq.mt
13	137.86 Sq.mt	35	166.09 Sq.mt
14	138.30 Sq.mt	36	167.23 Sq.mt
15	138.74 Sq.mt	37	167.23 Sq.mt
16	107.18 Sq.mt	38	167.23 Sq.mt
17	251.92 Sq.mt	39	222.99 Sq.mt
18	335.17 Sq.mt	40	221.87 Sq.mt
19	337.53 Sq.mt	41	222.99 Sq.mt
20	339.89 Sq.mt	42	222.99 Sq.mt
21	342.25 Sq.mt	43	222.99 Sq.mt
22	281.03 Sq.mt	44	221.87 Sq.mt
Total: 10154.55 Sq.mt.			

EWS PLOTS :

45	51.79 Sq.mt	59	48.83 Sq.mt
46	43.78 Sq.mt	60	57.13 Sq.mt
47	59.08 Sq.mt	61	54.38 Sq.mt
48	54.55 Sq.mt	62	51.67 Sq.mt
49	56.83 Sq.mt	63	48.98 Sq.mt
50	59.11 Sq.mt	64	57.49 Sq.mt
51	59.61 Sq.mt	65	53.49 Sq.mt
52	56.54 Sq.mt	66	49.57 Sq.mt
53	58.42 Sq.mt	67	45.83 Sq.mt
54	57.80 Sq.mt	68	42.48 Sq.mt
55	56.00 Sq.mt	69	39.36 Sq.mt
56	54.20 Sq.mt	Total- 1319.92 Sq.mt	
57	52.40 Sq.mt		
58	50.60 Sq.mt		

Total Land Area- 19,461.55 sq.m

Road - 6451.90 sq.m


Balance - 13009.65 sq.m

RE.Plot - 10154.55 (78.05 %)

E.W.S - 1319.92 (10.15 %)

Park - 1369.69 (10.53 %)

E.B - 165.49 (1.27 %)

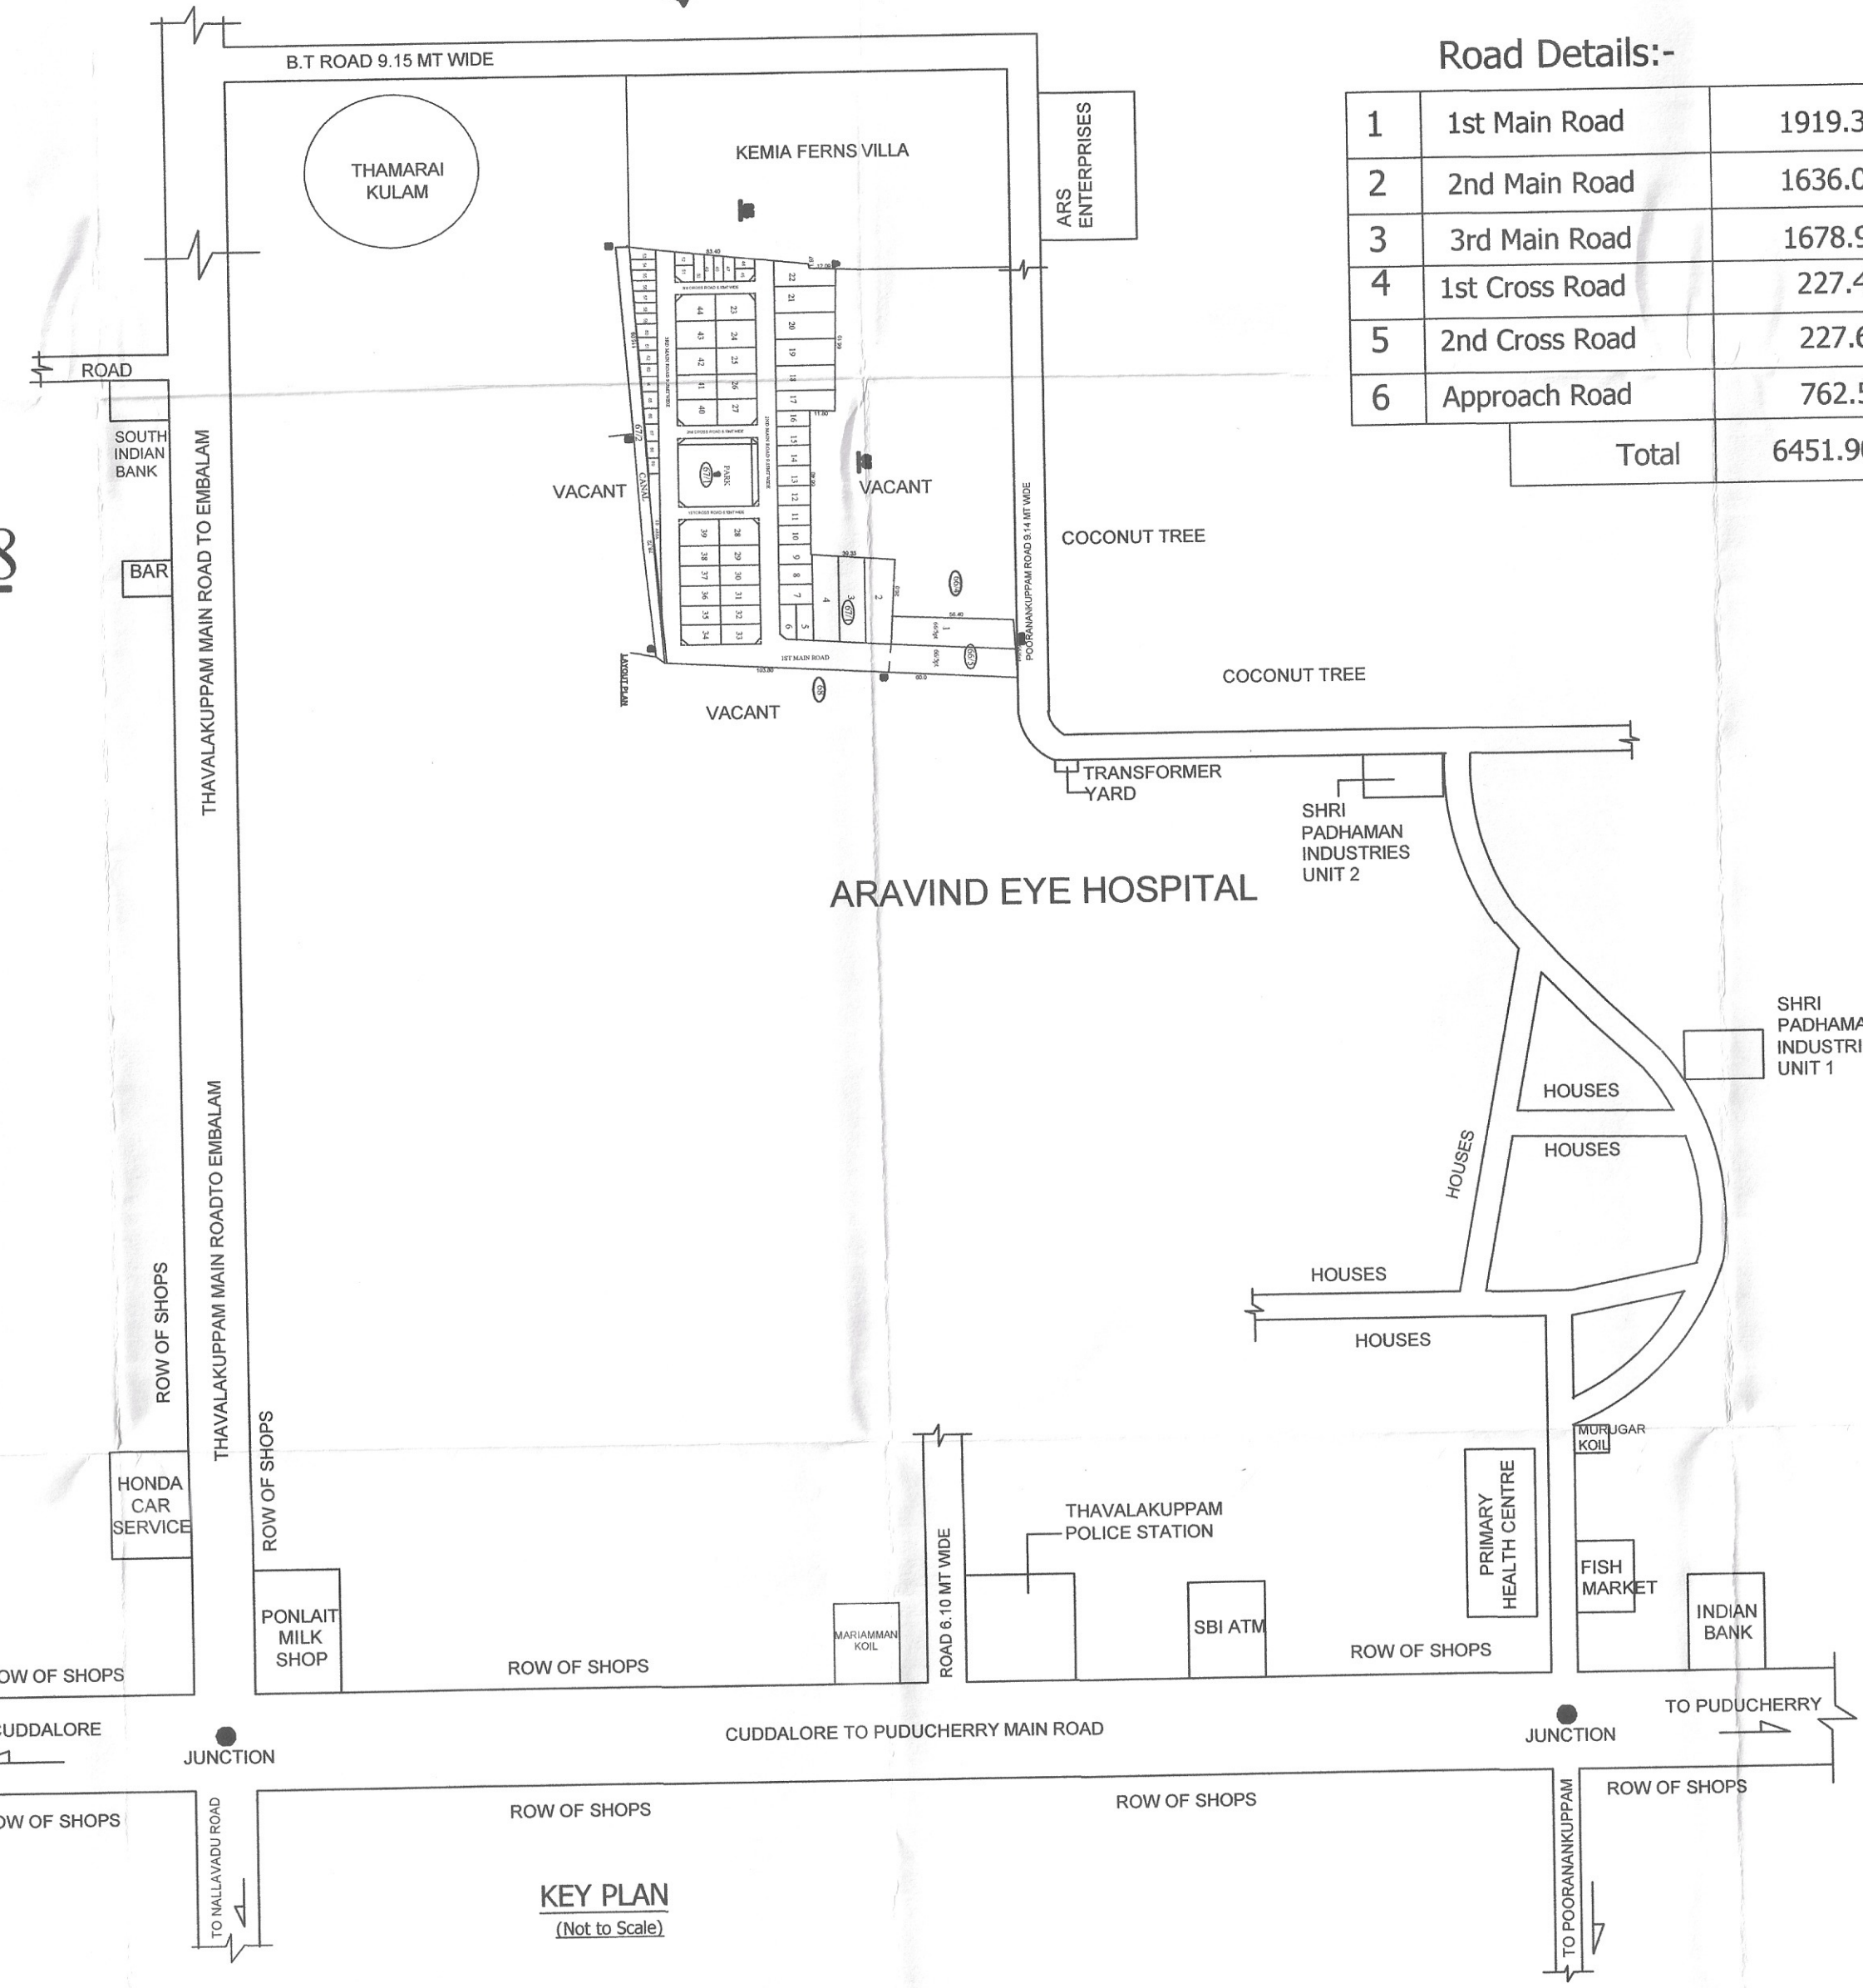

PROPOSED RESIDENTIAL LAYOUT
FOR **DOCTOR'S ENCLAVE** AT
R.S.NO: 66/5, 66/6 & 67/1 , IN
ABISHEGAPAKKAM REVENUE VILLAGE,
ARIYANKUPPAM COMMUNE,
PUDUCHERRY.

Land Area Details :-

Sl.No	Descriptions	Sq.mt
1	Total layout Area	19461.55
2	Area under Road	6451.90
3	Park Area	1369.69
4	Electricity Area	165.49
5	Regular Plots	8799.71
6	EWS Plots	1319.92
7	Regular plot for Reserved for Public Purpose	1354.84

Notes

All Dimensions are in Metre & unless otherwise Mentioned
Scale: 1: 500

OWNER:-

K.Santhana Lakshmi

(Tmt. K.Santhana Lakshmi)

ENGINEER:-

K. AMBALAVANAN, M.Arch., A.I.A.
Reg No. 3-1086/PPA/LIC/RA/2020
NEO DESIGN ARCHITECTS
No.190/B, Fourth Cross St., D.R. Nagar,
Kozhupalayam (Po), Pudukcherry, 605 018.
Cell: 9442129271 6052001597

Approving Authority:-