


ODIAMPET REVENUE VILLAGE, VILLIANUR COMMUNE PANCHAYAT , PUDUCHERRY.

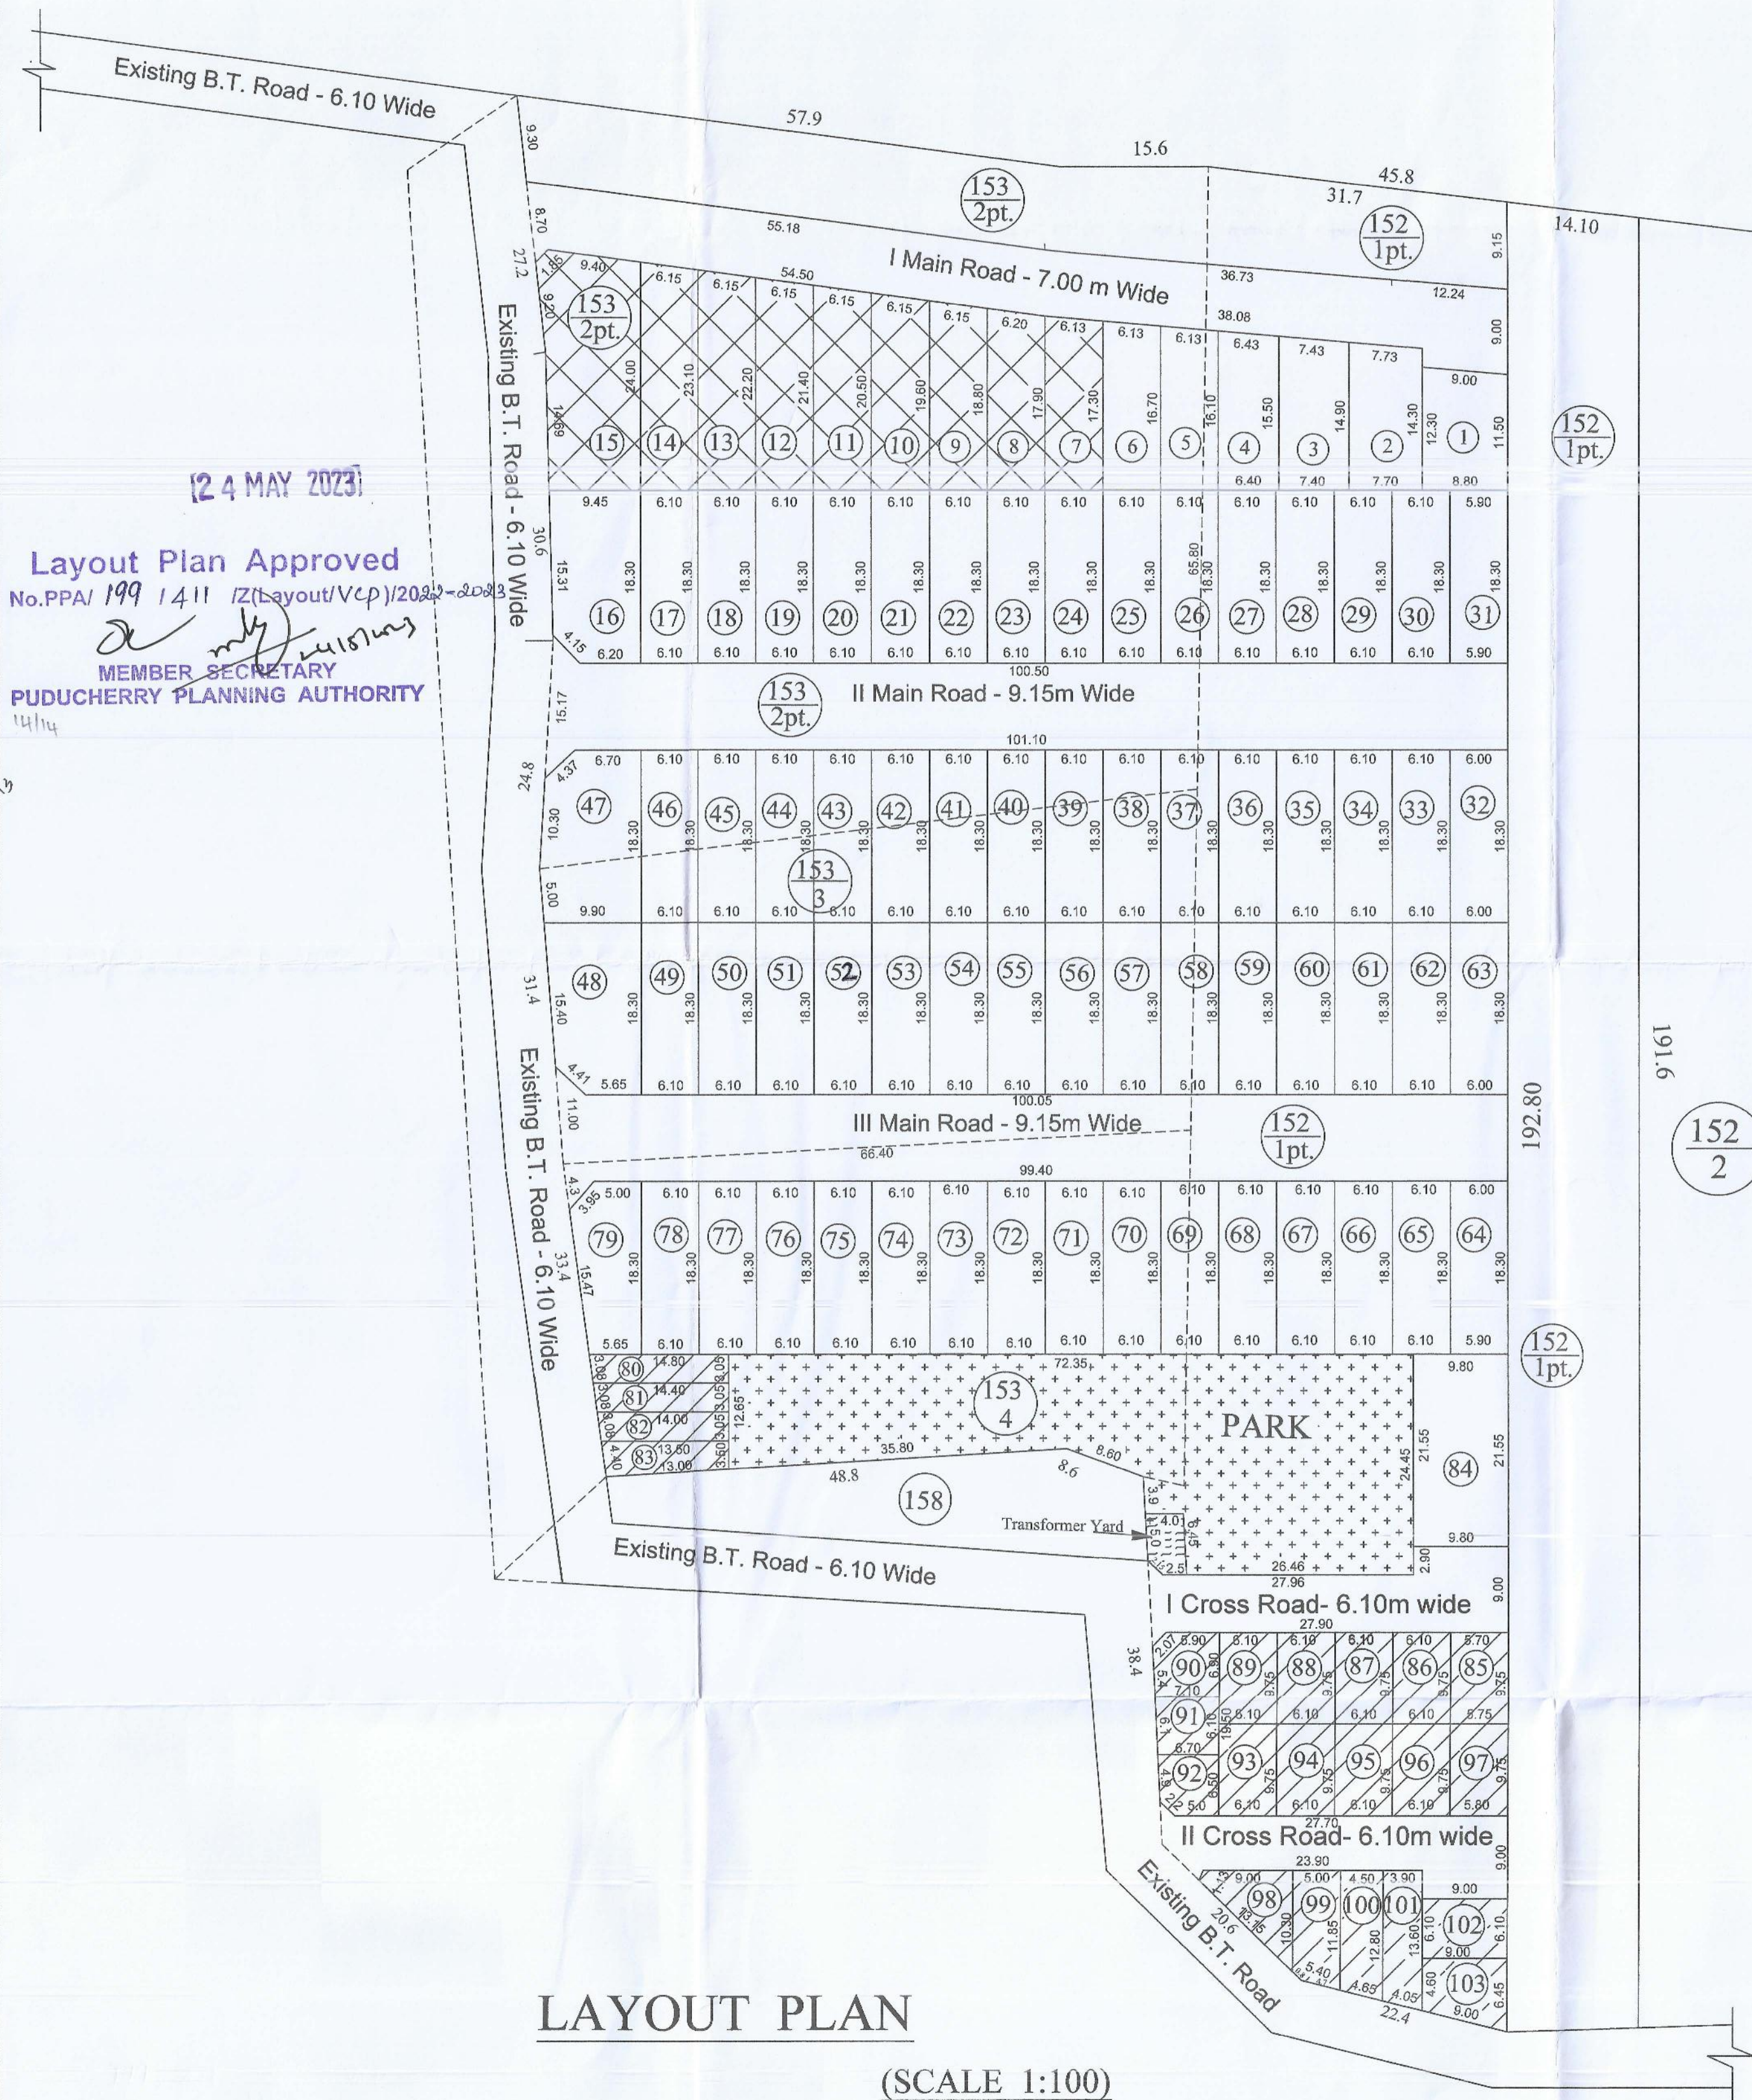

ALL DIMENSIONS ARE IN METER

EXTENT DETAILS

R.S.No.	EXTENT			
	H	A	Ca	Sq.m
152/1pt.	00	61	70	6170
153/2pt.	00	43	80	4380
153/3	00	23	00	2300
153/4	00	22	50	2250
Total	01	51	00	15100

REGULAR PLOT AREA


Plot Number	No.	Area	Area (m ²)
1	1	104.80	104.80
2	1	112.42	112.42
3	1	112.39	112.39
4	1	101.12	101.12
5	1	100.04	100.04
6	1	103.70	103.70
7	1	107.36	107.36
8	1	110.43	110.43
9	1	117.12	117.12
10	1	122.30	122.30
11	1	127.79	127.79
12	1	132.98	132.98
13	1	138.16	138.16
14	1	143.65	143.65
15	1	242.45	242.45
16	1	164.00	164.00
17 to 30	14	111.63	1562.82
31	1	107.97	107.97
32	1	109.80	109.80
33 to 46	14	111.63	1562.82
47	1	178.63	178.63
48	1	165.25	165.25
49 to 62	14	111.63	1562.82
63	1	109.88	109.88
64	1	108.89	108.89
65 to 78	14	111.63	1562.82
79	1	119.66	119.66
84	1	211.19	211.19
Total	80		9403.26

E.W.S PLOT AREA

Plot Number	No.	Area	Area (m ²)
80	1	44.45	44.45
81	1	43.08	43.08
82	1	41.78	41.78
83	1	52.24	52.24
85	1	55.82	55.82
86 to 89	4	59.48	237.92
90	1	48.90	48.90
91	1	42.09	42.09
92	1	41.77	41.77
93 to 96	4	59.48	237.92
97	1	56.32	56.32
98	1	52.95	52.95
99	1	55.37	55.37
100	1	55.46	55.46
101	1	52.14	52.14
102	1	54.90	54.90
103	1	49.72	49.72
Total	23		1222.83

ROAD PORTION AREA

Road Name	Length (m)		Width (m)	Area (m ²)
	L1 (m)	L2 (m)		
I Main Road	55.18	54.50	7.00	383.88
	36.73	38.08	7.00	261.84
II Main Road	100.50	101.10	9.15	922.32
III Main Road	100.05	99.40	9.15	912.48
ICross Road	27.96	27.9	6.10	170.37
II Cross Road	27.70	23.9	6.10	157.38
Cul de sac 1 & 3	2	9.00	9.00	162.00
Cul de sac 2	9.80	9.00	9.00	88.20
Comersplay (1.5m X1.5m)	5	1.13	5.65	
Comersplay (3m X 3m)	4	4.50	18.00	
Total				3082.12

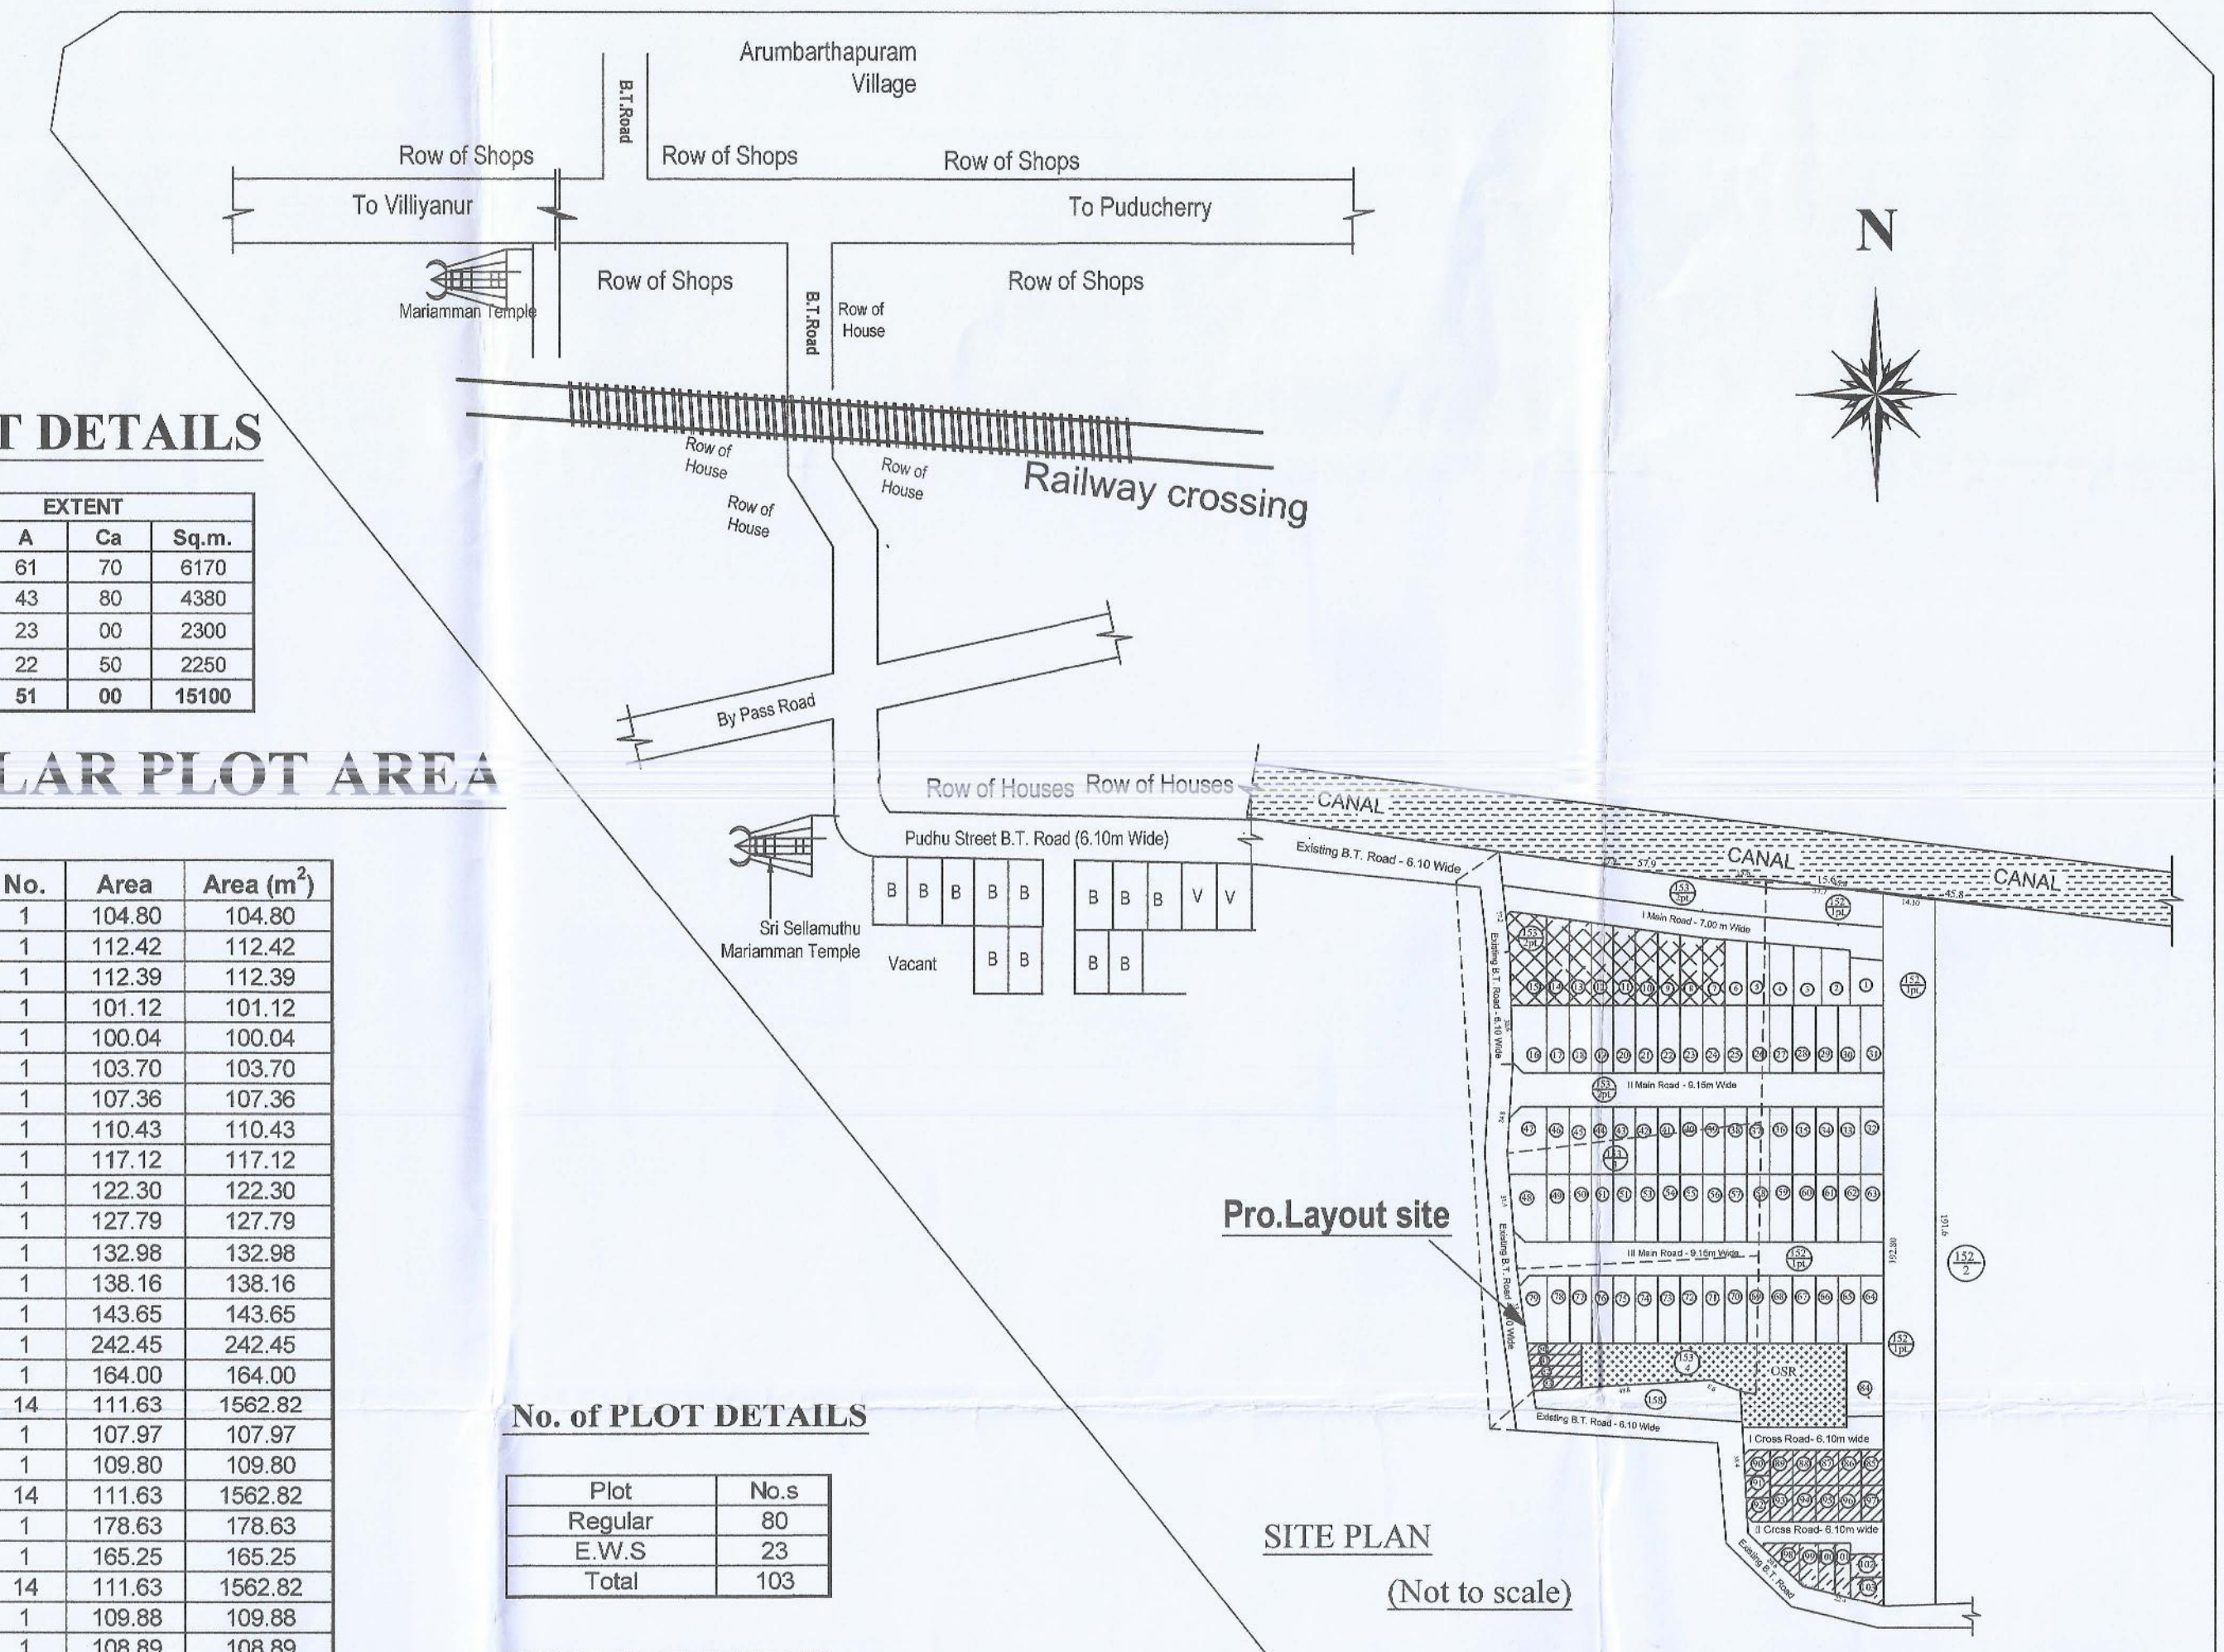

No. of PLOT DETAILS

Plot	No.s
Regular	80
E.W.S	23
Total	103

**PUBLIC RESERVE
PLOTS AREA**

Sl.No.	Plot Number	Area (m ²)
1	7	107.36
2	8	110.43
3	9	117.12
4	10	122.30
5	11	127.79
6	12	132.98
7	13	138.16
8	14	143.65
9	15	242.45
Total		1242.24

OSR AREA DETAILS

OSR	Area (m²)
PARK	1174.76
Transformer Yard	24.70
Total	1199.46

LEGEND

SITE BOUNDARY

REGULAR PLOTS

E.W.S PLOTS

PUBLIC RESERVE

E LINE

DARK

TABLE 1
THERMAL ANALYSIS OF POLYMERIZATION

APPROVING AUTHORITY

OWNER

T. Aruna
T. ARUNA, B.Arch., M. Plan
Regd. Architect & Town Planner
Block-1, G-1, Alpha Kamban Estate
Annai Nagar, Reddiyarpalayam,
Puducherry - 605 010.

REGISTERED TOWN PLANNER